


08-01-17 grubb 4154\dwg\4154 51\4154-51 DESIGN - COLLECTION SYSTEM ALTERNATIVES - exhibits.dwg TAB: PRESS1

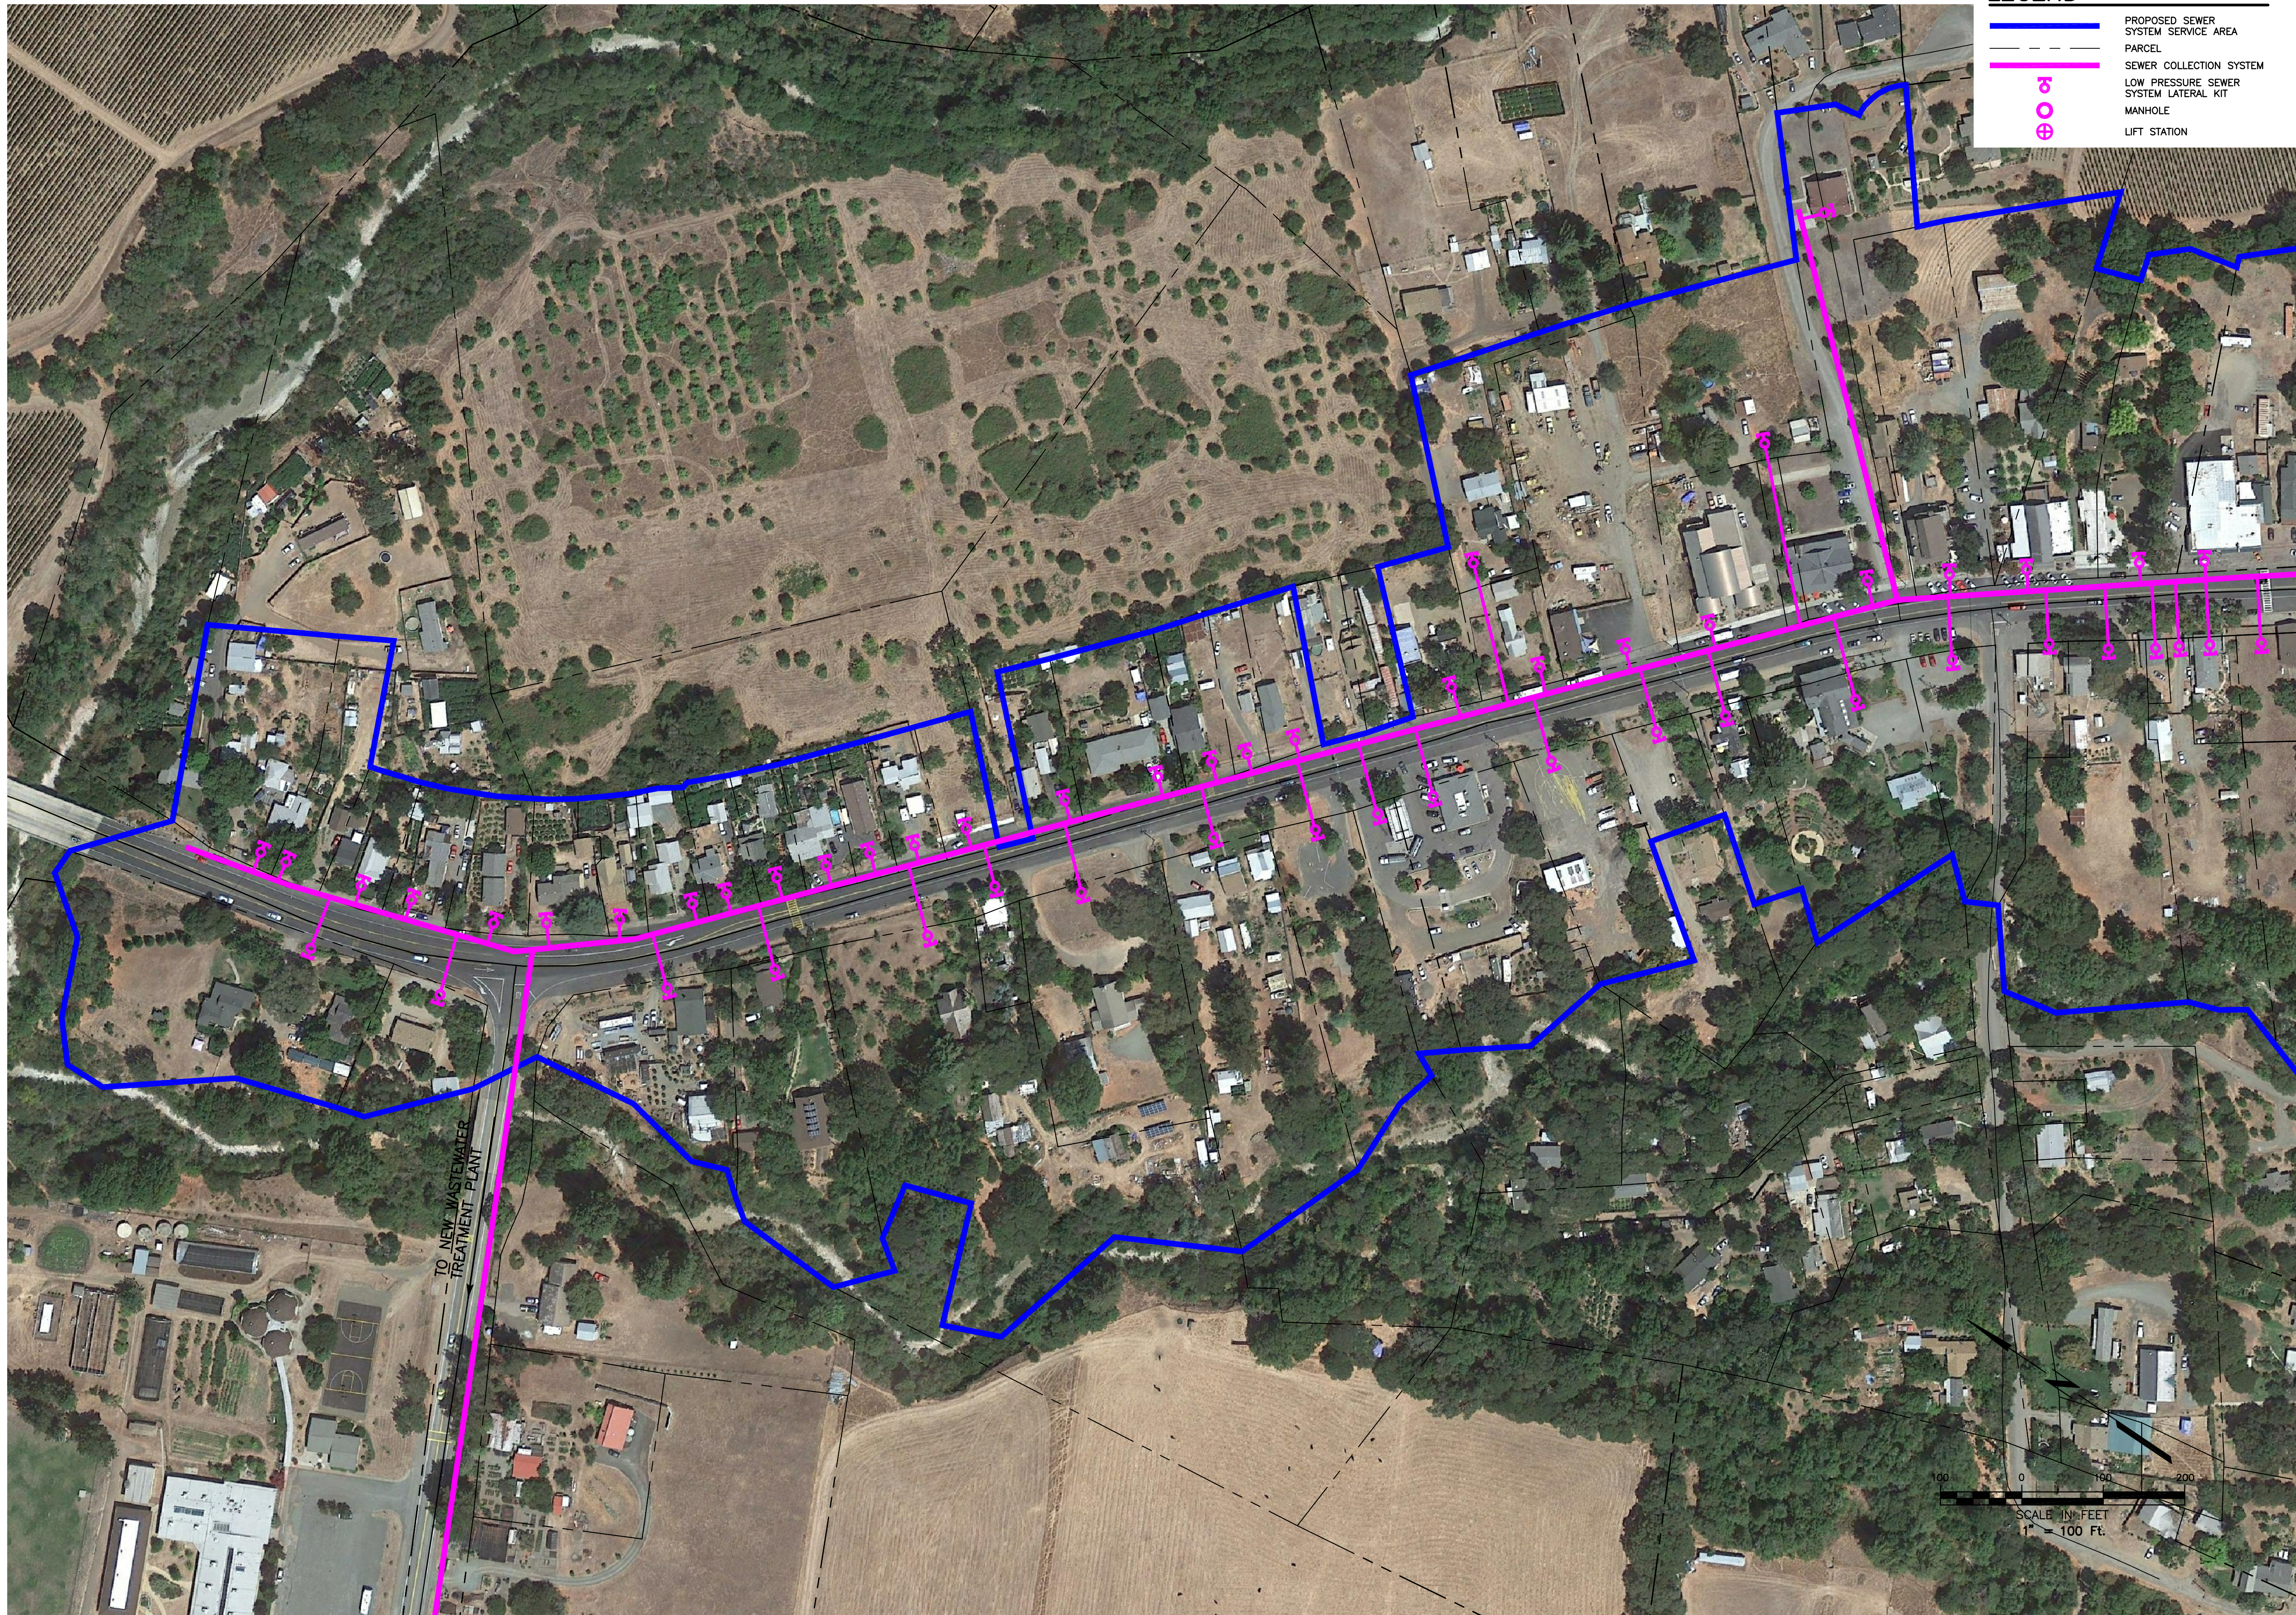

LEGEND

- PROPOSED SEWER SYSTEM SERVICE AREA
- PARCEL
- SEWER COLLECTION SYSTEM
- ⊗ LOW PRESSURE SEWER SYSTEM LATERAL KIT
- ⊙ MANHOLE
- ⊕ LIFT STATION

SEE SHEET 2 OF 3

Brelje & Race
 CONSULTING ENGINEERS
 475 Aviation Boulevard, Suite 120
 Santa Rosa, CA 95403
 v: 707-576-1322
 f: 707-576-0469
 www.brce.com



**ANDERSON VALLEY
 COMMUNITY
 SERVICES DISTRICT**
 SEWER COLLECTION SYSTEM

PRELIMINARY
 NOT FOR CONSTRUCTION
 DATE 08-01-17

REVISIONS		
NO.	DATE	DESCRIPTION

ON A FULL-SCALE DRAWING, LENGTH OF BAR BELOW IS 1-INCH. IF BAR MEASURES LESS THAN 1-INCH, THIS SHEET WAS PLOTTED AT A REDUCED SCALE, WHICH MAY REQUIRE ADJUSTMENT OF SCALE(S) SHOWN ON DRAWING.


PROJECT 4154.51	DATE AUGUST 2017
DRAWN BY PIT	CHECKED BY DC

**LOW PRESSURE
 ALTERNATIVE**

SHEET NO.
1 OF **3**

08-01-17 grubb 4154\dwg\4154 51\4154-51 DESIGN - COLLECTION SYSTEM ALTERNATIVES - exhibits.dwg TAB: PRESS2

SEE SHEET 1 OF 3

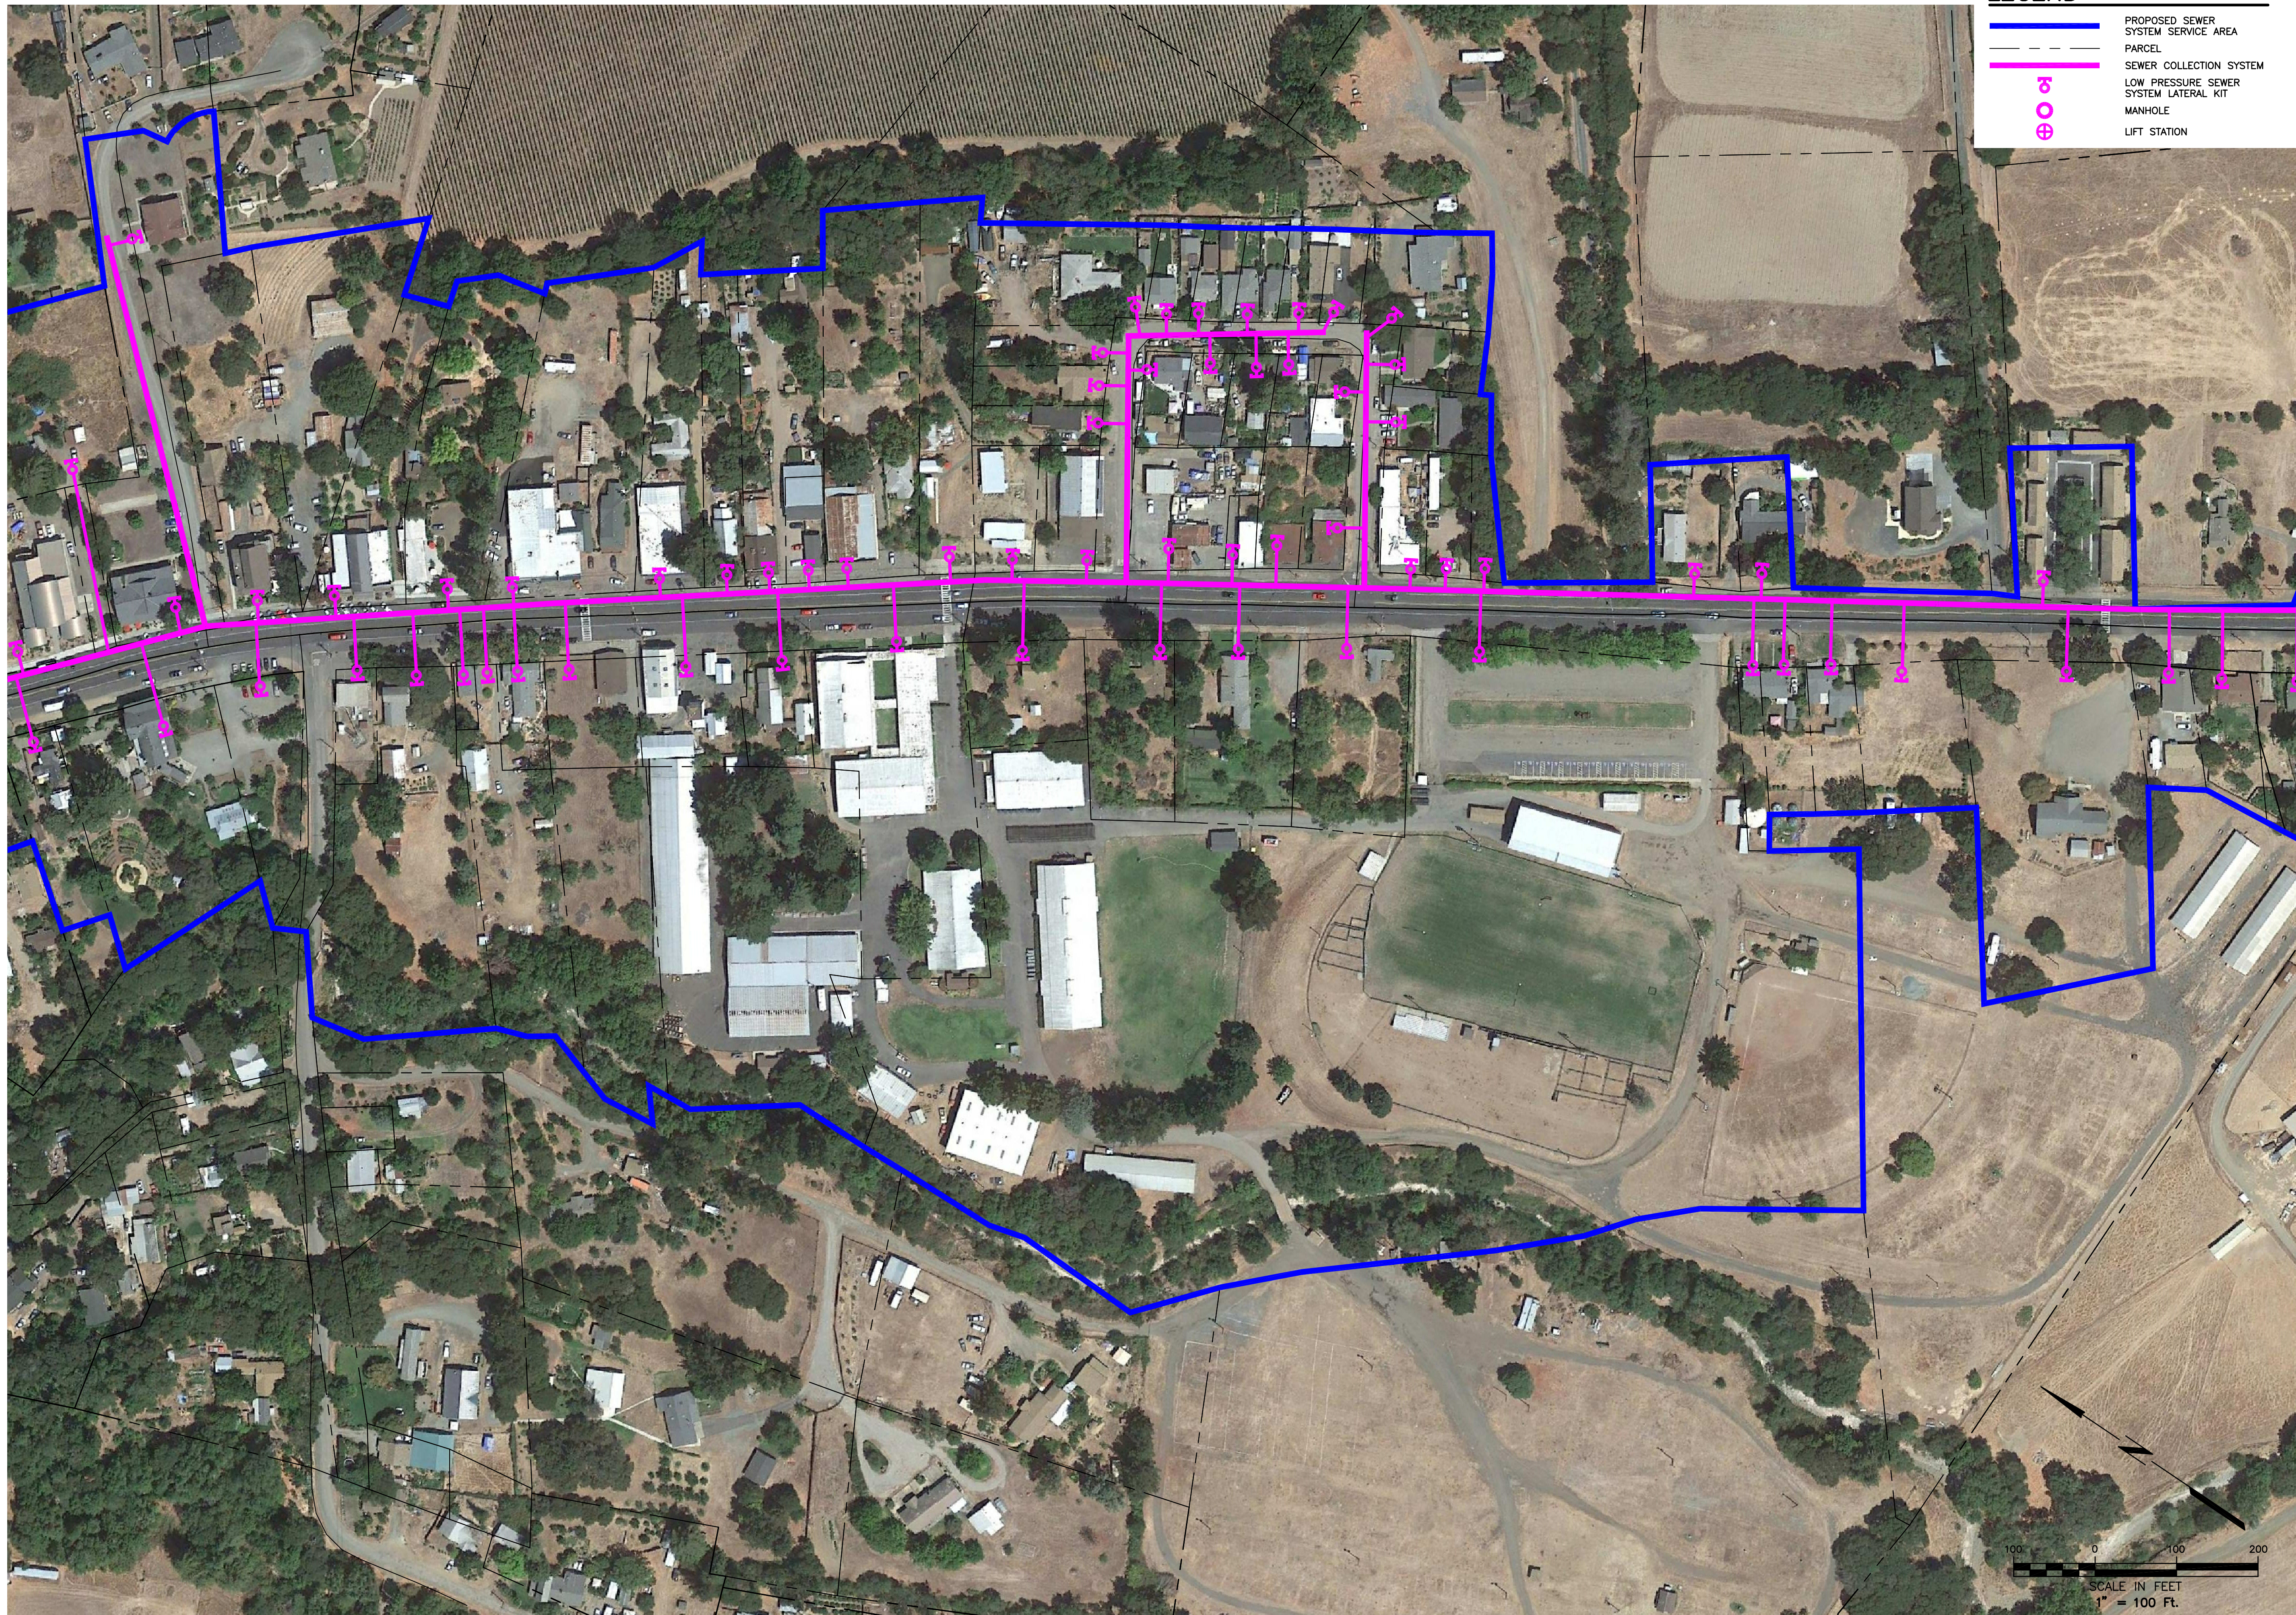

LEGEND

- PROPOSED SEWER SYSTEM SERVICE AREA
- - - - - PARCEL
- SEWER COLLECTION SYSTEM
- ⊕ LOW PRESSURE SEWER SYSTEM LATERAL KIT
- ⊕ MANHOLE
- ⊕ ⊕ LIFT STATION

SEE SHEET 3 OF 3

Brelje & Race
 CONSULTING ENGINEERS
 475 Aviation Boulevard, Suite 120
 Santa Rosa, CA 95403
 v: 707-576-1322
 f: 707-576-0469
 www.brce.com



**ANDERSON VALLEY
 COMMUNITY
 SERVICES DISTRICT**
 SEWER COLLECTION SYSTEM

PRELIMINARY
 NOT FOR CONSTRUCTION
 DATE 08-01-17

REVISIONS		
NO.	DATE	DESCRIPTION

ON A FULL SCALE DRAWING, LENGTH OF BAR BELOW IS 1-INCH. IF BAR MEASURES LESS THAN 1-INCH, THIS SHEET WAS PLOTTED AT A REDUCED SCALE, WHICH MAY REQUIRE ADJUSTMENT OF SCALE(S) SHOWN ON DRAWING.


PROJECT 4154.51	DATE AUGUST 2017
DRAWN BY PIT	CHECKED BY DC

**LOW PRESSURE
 ALTERNATIVE**

SHEET NO.
2 OF **3**

08-01-17 grubb \4154\dwg\4154_51\4154-51 DESIGN - COLLECTION SYSTEM ALTERNATIVES - exhibits.dwg TAB: PRESS3

SEE SHEET 2 OF 3

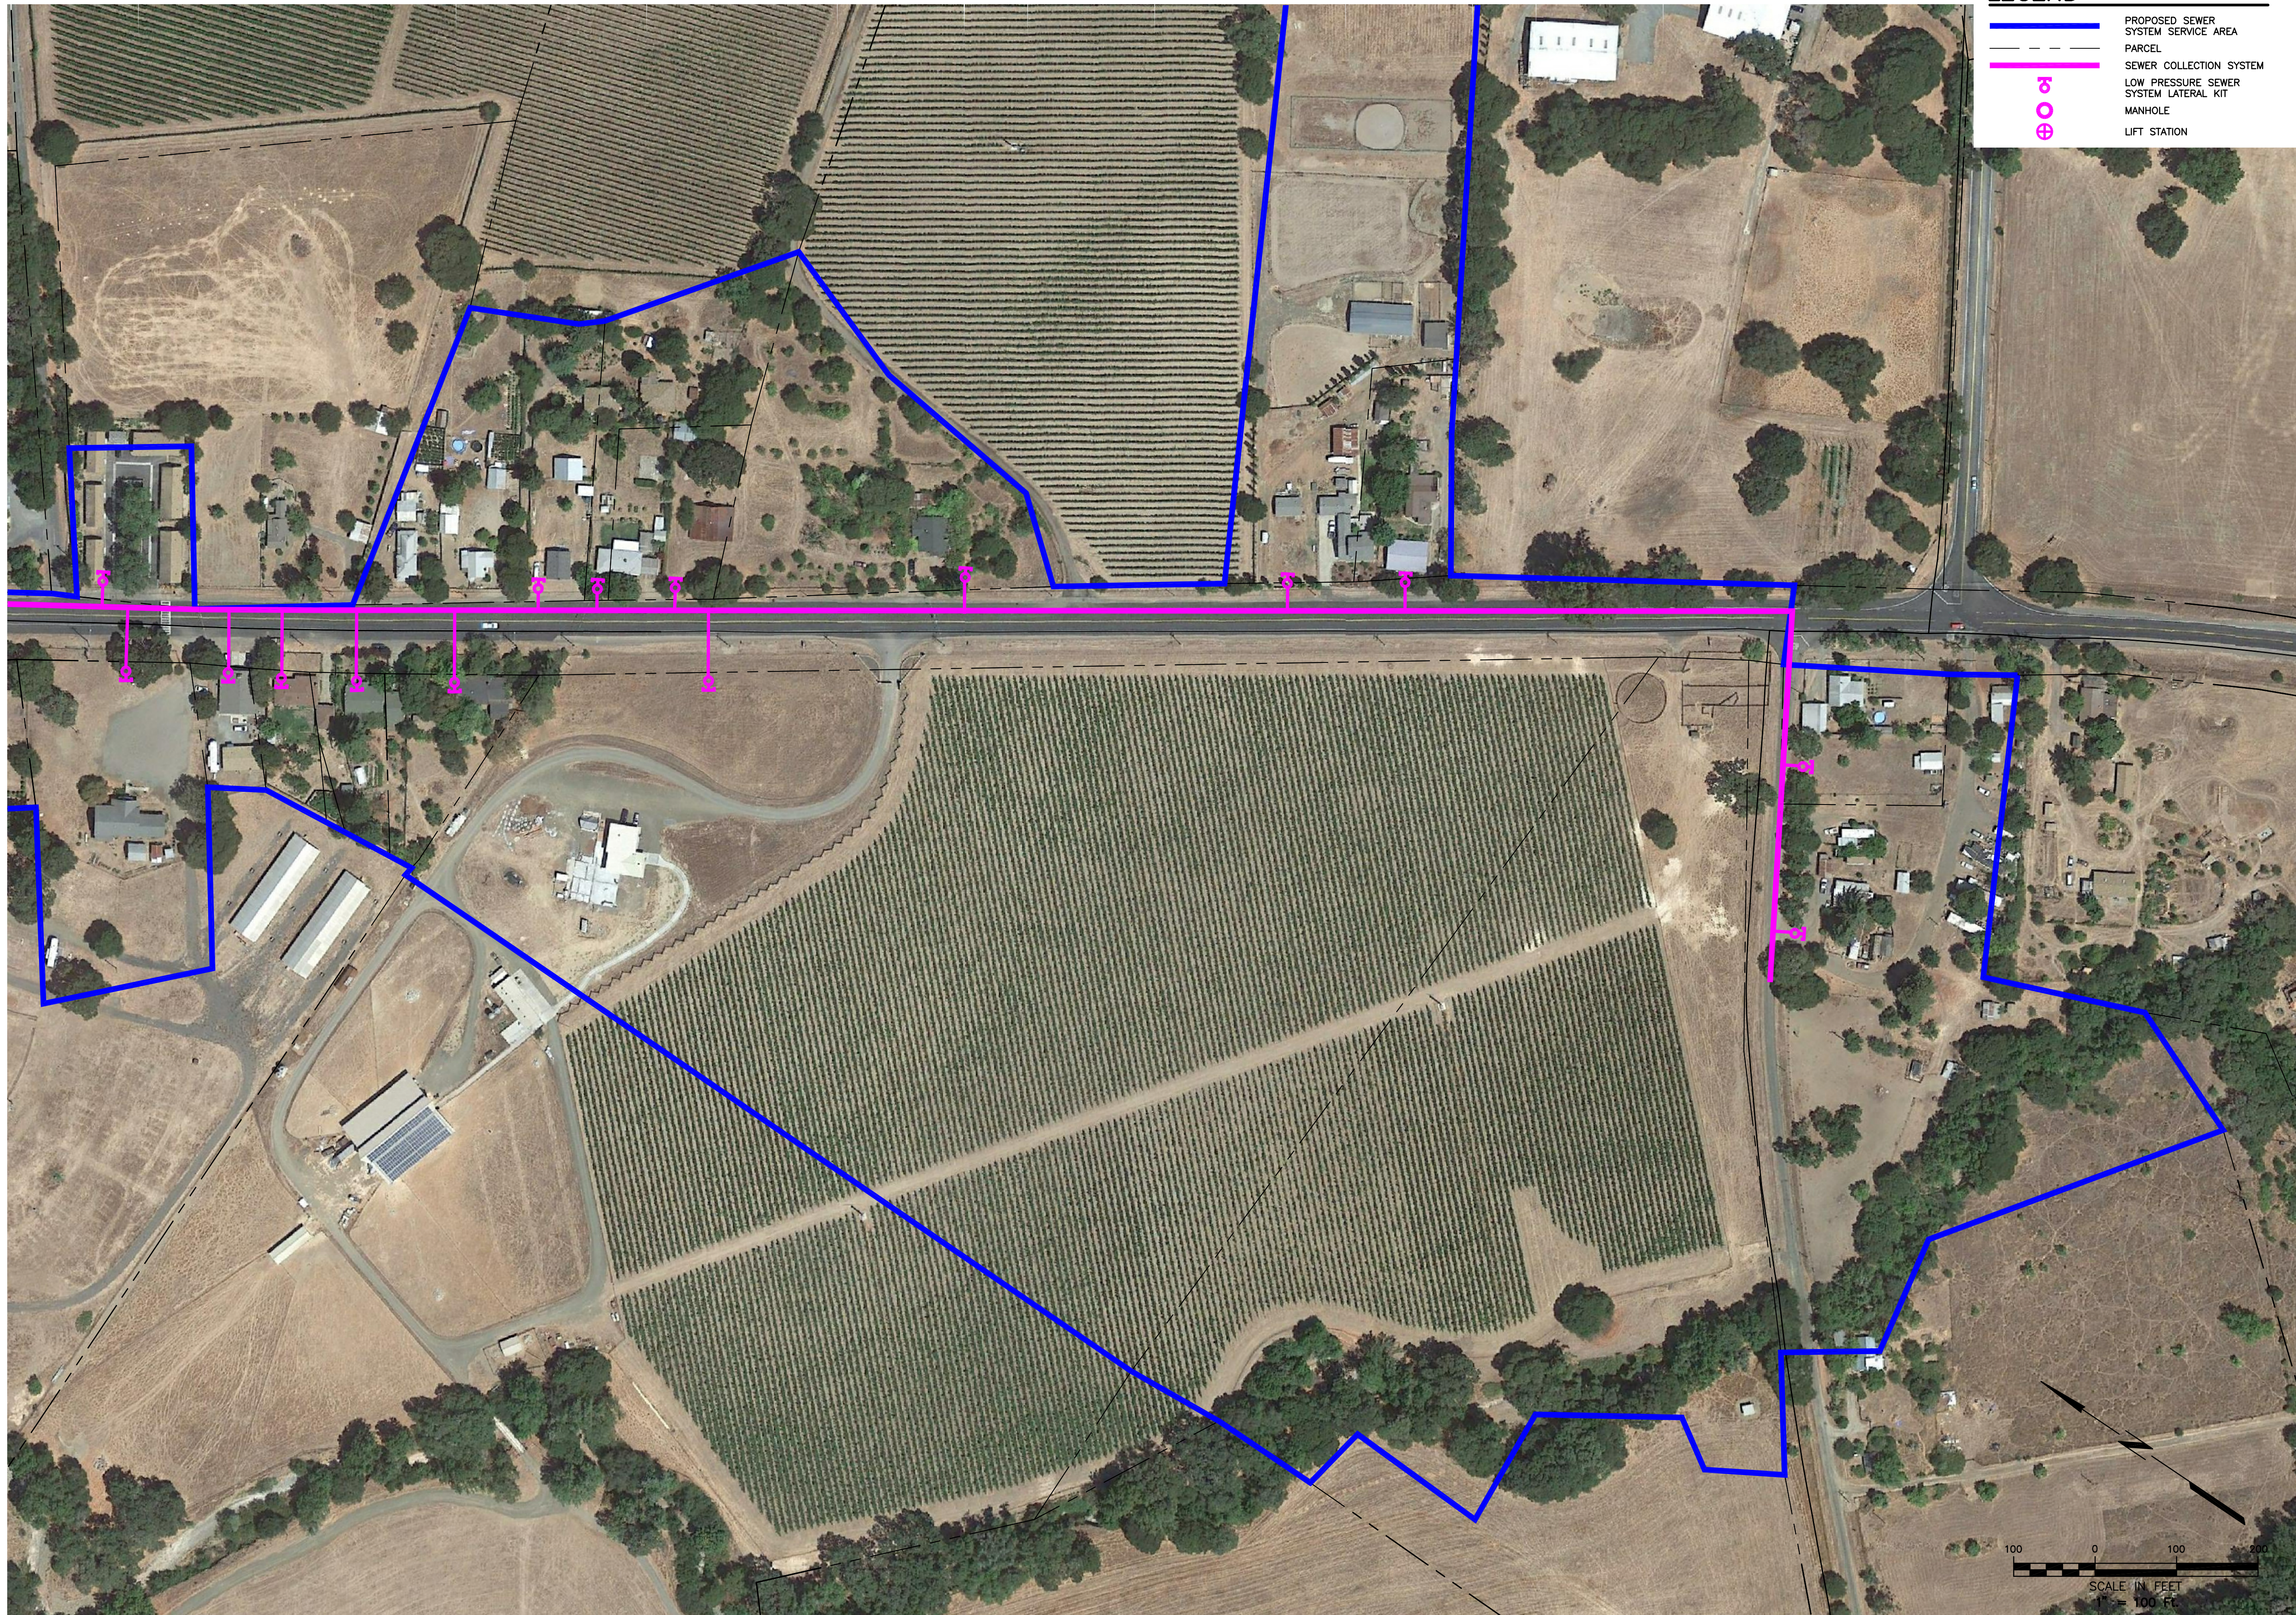

LEGEND

- PROPOSED SEWER SYSTEM SERVICE AREA
- - - - - PARCEL
- SEWER COLLECTION SYSTEM
- | LOW PRESSURE SEWER SYSTEM LATERAL KIT
- ⊕ MANHOLE
- ⊕ LIFT STATION

Brelje & Race

CONSULTING ENGINEERS
 475 Aviation Boulevard, Suite 120
 Santa Rosa, CA 95403
 v: 707-576-1322
 f: 707-576-0469
 www.brce.com



**ANDERSON VALLEY
 COMMUNITY
 SERVICES DISTRICT**

SEWER COLLECTION SYSTEM

PRELIMINARY
 NOT FOR CONSTRUCTION
 DATE 08-01-17

REVISIONS

NO.	DATE	DESCRIPTION

ON A FULL-SCALE DRAWING, LENGTH OF BAR BELOW IS 1-INCH. IF BAR MEASURES LESS THAN 1-INCH, THIS SHEET WAS PLOTTED AT A REDUCED SCALE, WHICH MAY REQUIRE ADJUSTMENT OF SCALE(S) SHOWN ON DRAWING.

PROJECT 4154.51	DATE AUGUST 2017
DRAWN BY PIT	CHECKED BY DC

**LOW PRESSURE
 ALTERNATIVE**

SHEET NO.
3 OF **3**